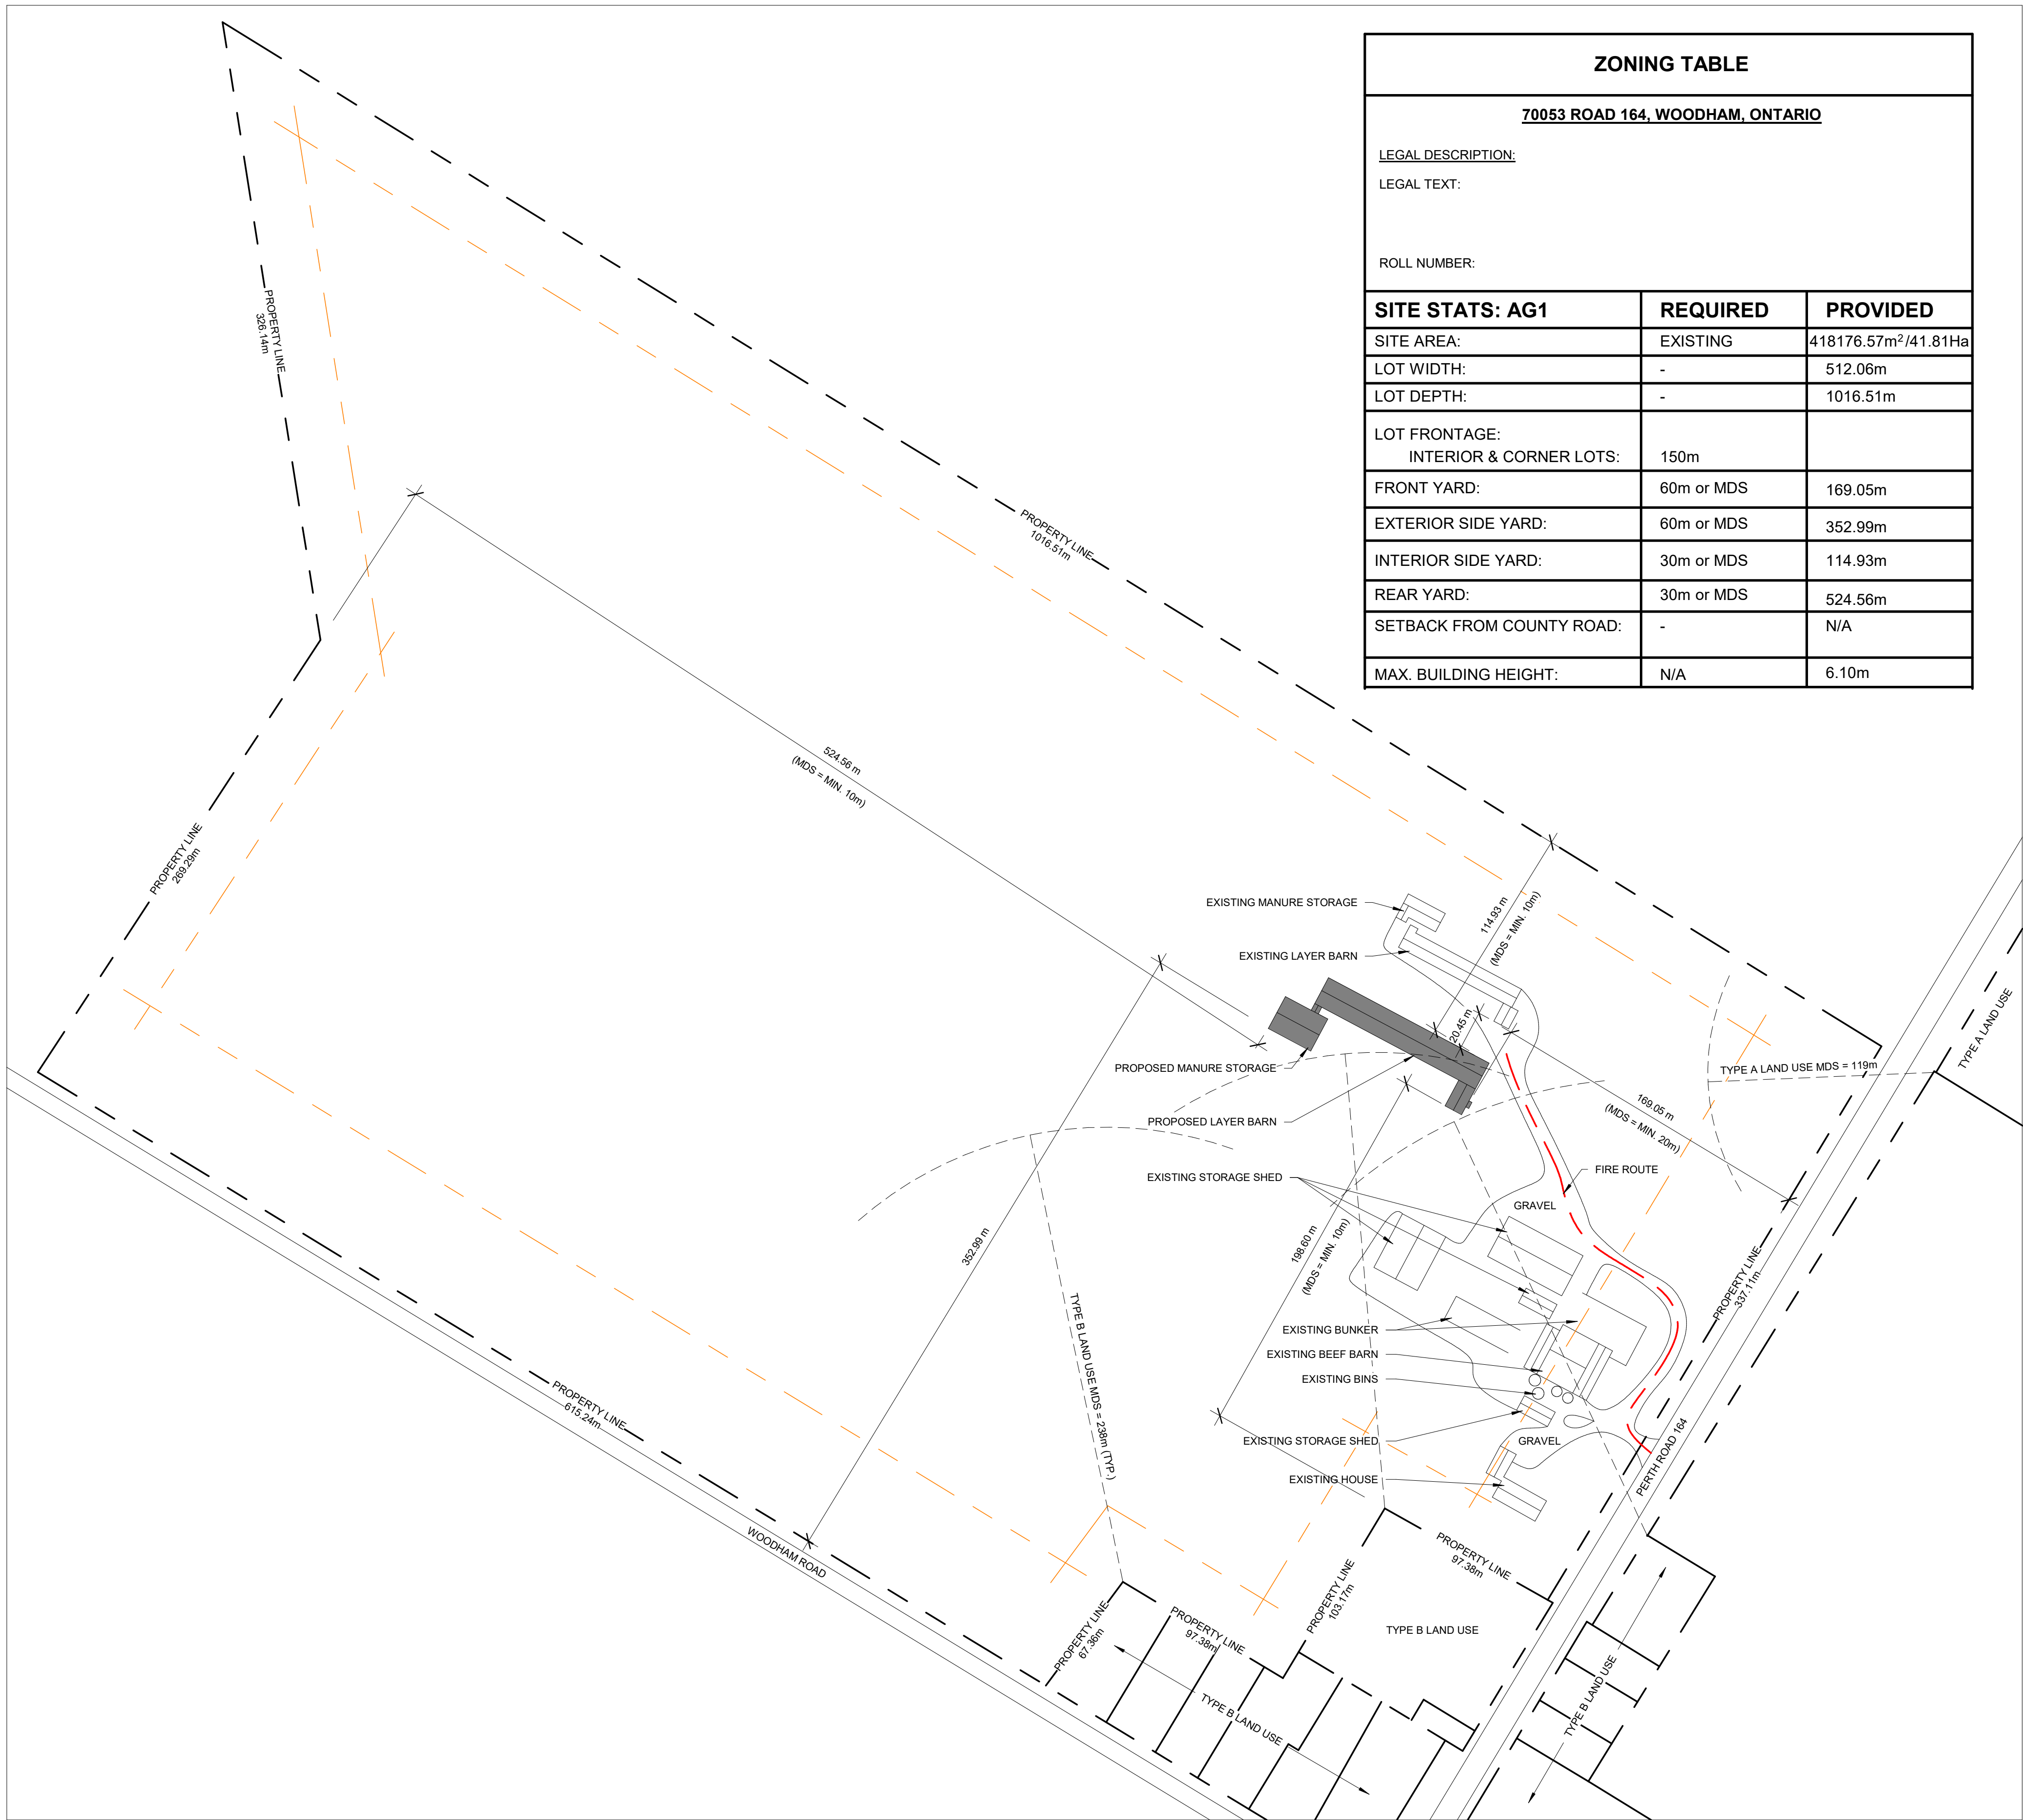




ZONING TABLE		
70053 ROAD 164, WOODHAM, ONTARIO		
LEGAL DESCRIPTION:		
LEGAL TEXT:		
ROLL NUMBER:		
SITE STATS: AG1	REQUIRED	PROVIDED
SITE AREA:	EXISTING	418176.57m ² /41.81Ha
LOT WIDTH:	-	512.06m
LOT DEPTH:	-	1016.51m
LOT FRONTAGE:		
INTERIOR & CORNER LOTS:	150m	
FRONT YARD:	60m or MDS	169.05m
EXTERIOR SIDE YARD:	60m or MDS	352.99m
INTERIOR SIDE YARD:	30m or MDS	114.93m
REAR YARD:	30m or MDS	524.56m
SETBACK FROM COUNTY ROAD:	-	N/A
MAX. BUILDING HEIGHT:	N/A	6.10m

1 SITE PLAN (MDS DIMENSIONS)
1" = 160'-0"

 
 
 
2 SITE PLAN
1" = 160'-0"



DESIGNLOGIX
ENGINEERING INC.
AGRICULTURE - COMMERCIAL - CIVIL
P: 905-512-2377
E: office@dlxengineering.com

DO NOT SCALE DRAWINGS
ALL DIMENSIONS AND ELEVATIONS TO BE VERIFIED
BY THE CONTRACTOR AND ANY DISCREPANCIES
REPORTED TO THE ENGINEER

ABBREVIATIONS		
Ø	AT	O.H.
ØW	COMPLETE WITH	FF
Ø	DIAMETER	P.T.
FDN	FOUNDATION	T.D.
E.W.	EACH WAY	T&G
EX	EXISTING	T/O
HORIZ.	HORIZONTAL	TYP.
LVL	LAMINATED VENEER LUMBER	UIS
MAX.	MAXIMUM	VERT.
MIN.	MINIMUM	W
OSC	ONTARIO BUILDING CODE	W/W
CC	CENTRE TO CENTRE	W/W

LEGEND	
	WALL TAG
	WINDOW TAG
	DOOR TAG
	ELEVATION MARKER - PLAN
	ELEVATION MARKER - SECTION
	TRAVEL DISTANCE

PROJECT STATUS:		
NO.	DATE:	STATUS:
9	SEPT. 5, 2025	FOR CONSTRUCTION
10	SEPT. 12, 2025	FOR CONSTRUCTION
7	AUG. 11, 2025	FOR CONSTRUCTION
8	AUG. 27, 2025	FOR CONSTRUCTION

CONTRACTOR NAME & ADDRESS:	
PENNER CONSTRUCTION, 5716 LINE 16, ST. MARY'S, ONTARIO	
PROJECT NORTH:	TRUE NORTH:
Project #:	DLX25-400
Drawn by:	D.D.
Checked by:	N.H.

PROJECT NAME & ADDRESS:	
RUNDLE FARMS LAYER BARN, 70053 ROAD 164, WOODHAM, ONTARIO	
DRAWING TITLE:	SITE PLAN

Date	JUNE 20, 2025
Scale	1" = 160'-0"
Sheet No.	S-12